


Playground Grass System

Edge Detail - 5'1" - 8' Fall Zone (2.125" closed cell foam pad)

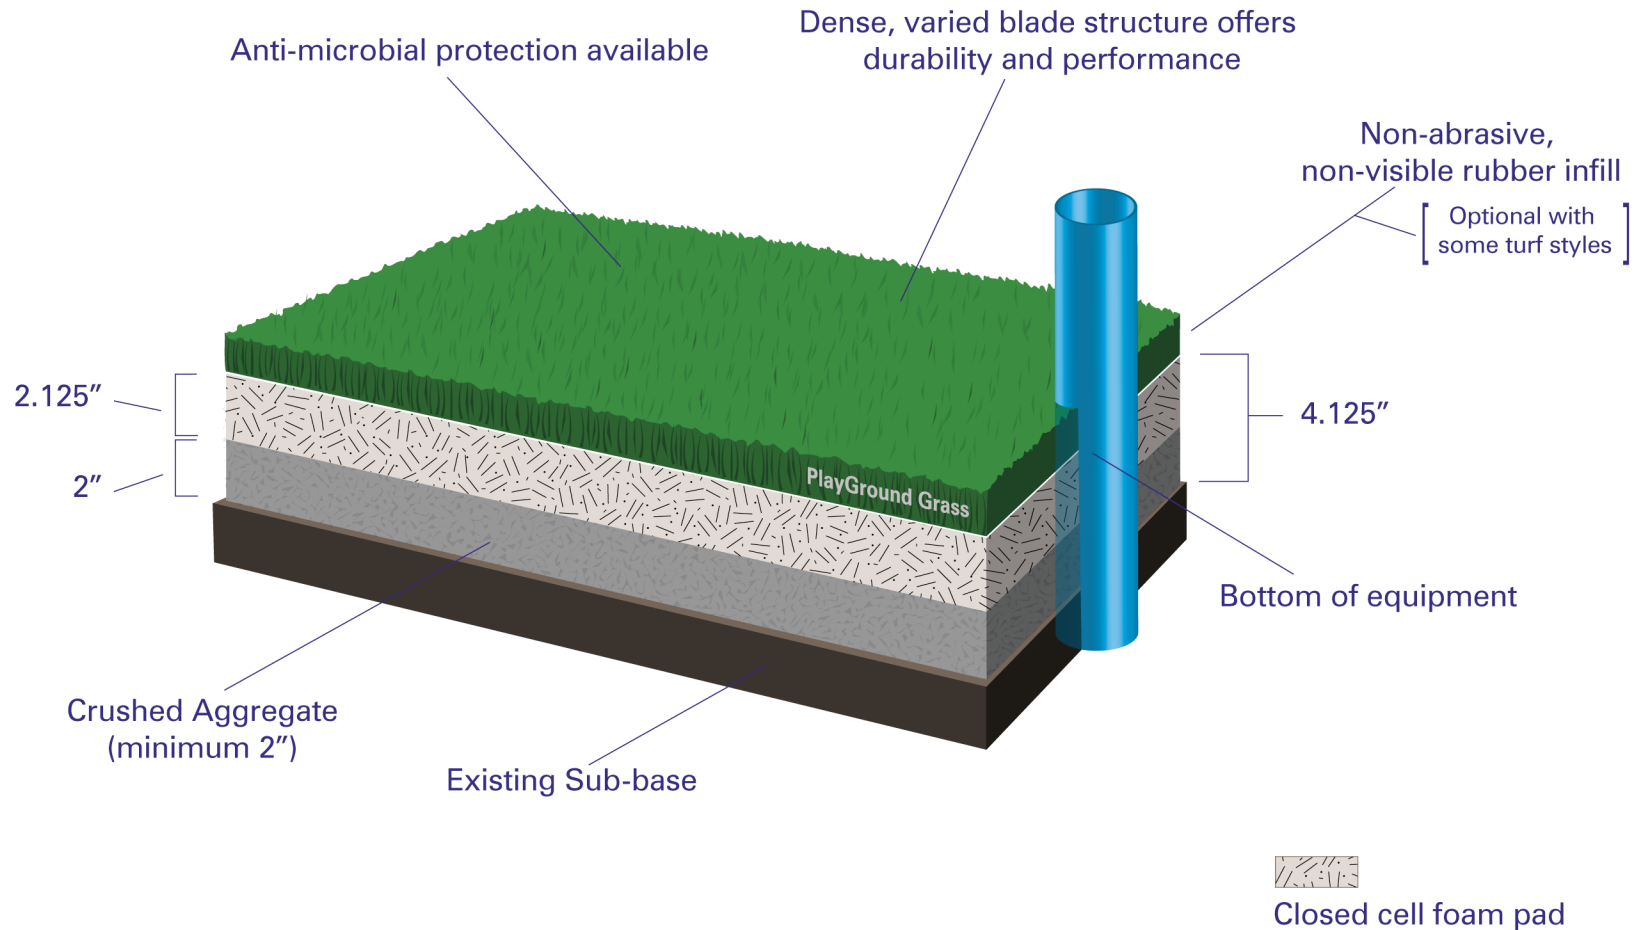

4500 Bogan Avenue NE • Albuquerque, NM 87109
 Phone: 505.217.0177 • Fax: 866.212.1925 • foreverlawn.com

Drawn By	Name M.Jiron	Date 5/7/09
Scale	Not to scale	
Drawing No.	ED-220	