


SPORTSGRASS

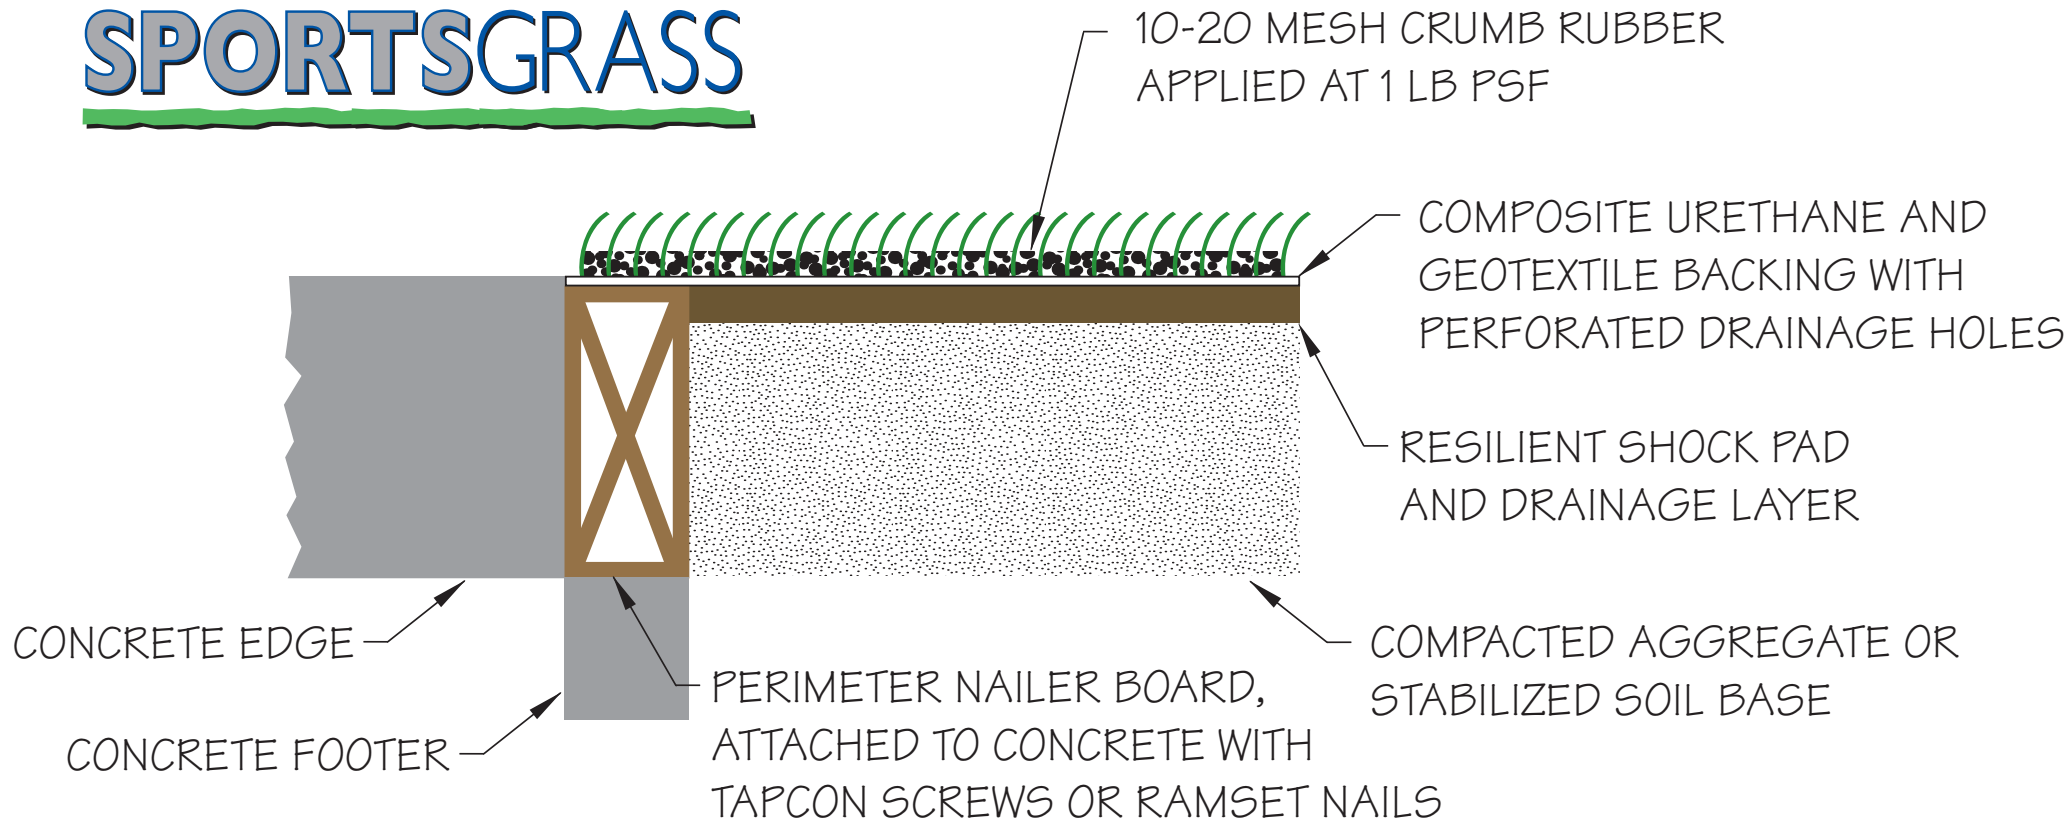

DETAIL #8: EDGING DETAIL ON COMPACTED AGGREGATE
OR STABILIZED SOIL BASE

ForeverLawn
INC.

ForeverLawn Inc.
4500 Bogan Avenue NE
Albuquerque, NM 87109
Phone: 505.217.0177
Fax: 866.212.1925
www.sportsgrassturf.com
www.foreverlawn.com

| | | |
|--------------|------------------|------------------|
| drawn by | name T. Smith | date 12/11/06 |
| reference: | quote # | ref dwg |
| approved by: | | |
| scale: | Not to Scale | |
| drawing no. | DETAIL 8 | |